




scale 1:100

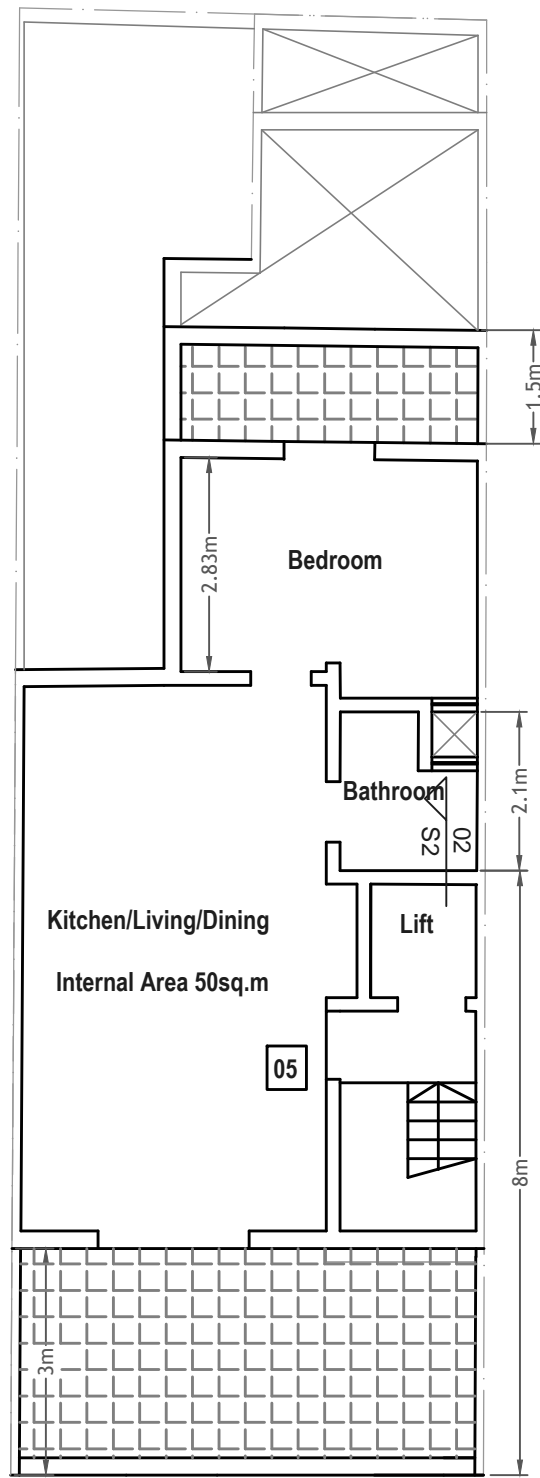

**Proposed Fifth Floor Plan**  
Scale 1:100

Drawn by <b>AZ</b>	Scale <b>1:100</b>	Client Mr. Mark Vella	Drawing Title <b>PROPOSED RECESSED FLOOR PLAN</b>
Drawing Number <b>AZ3121</b>	Date <b>12th April 2021</b>	Site Location 9, Triq I-Hmmakulata Kuncizzjoni, Gzira	



30, Triq iz-Zabrella, Zabbar  
Mob: 79095633

PERIT ADRIANA ZAMMIT email: adrianazammit@gmail.com