


Legend

- ① Rendered Finish in white colour
- ② White Aluminium Apertures
- ③ White Aluminium Railing
- ④ White PVC Garage Door



scale 1:100

Facade design to be updated - only used for Apartment positioning

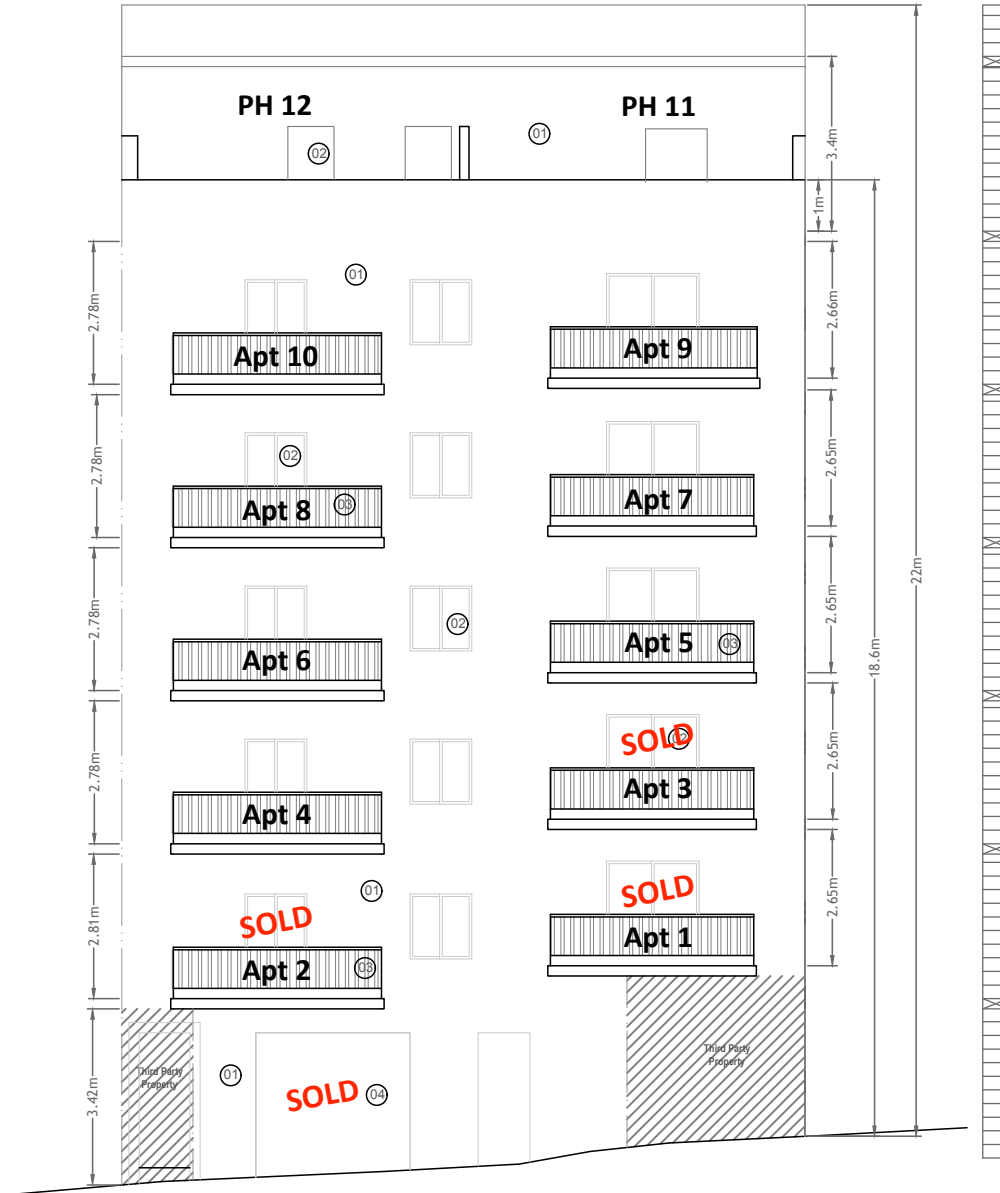

Proposed Elevation
Scale 1:100

Drawn by AZ	Scale 1:100	Client Mr. Mark Vella	Project Title Proposed internal alterations at ground floor level to accommodate a street level garage, demolition of first floor level and construction of 10 apartments and 2 penthouses.
Drawing Number AZ5321B	Date 31st August 2021	Site Location Triq Misrah Barrieri Msida	Drawing Title PROPOSED RECESSED FLOOR PLANS



30, Triq iż-Zabrella, Zabbar
Mob: 79095633

PERIT ADRIANA ZAMMIT email: adrianazammit@gmail.com