



Proposed Ground Floor Plan
Scale 1:100

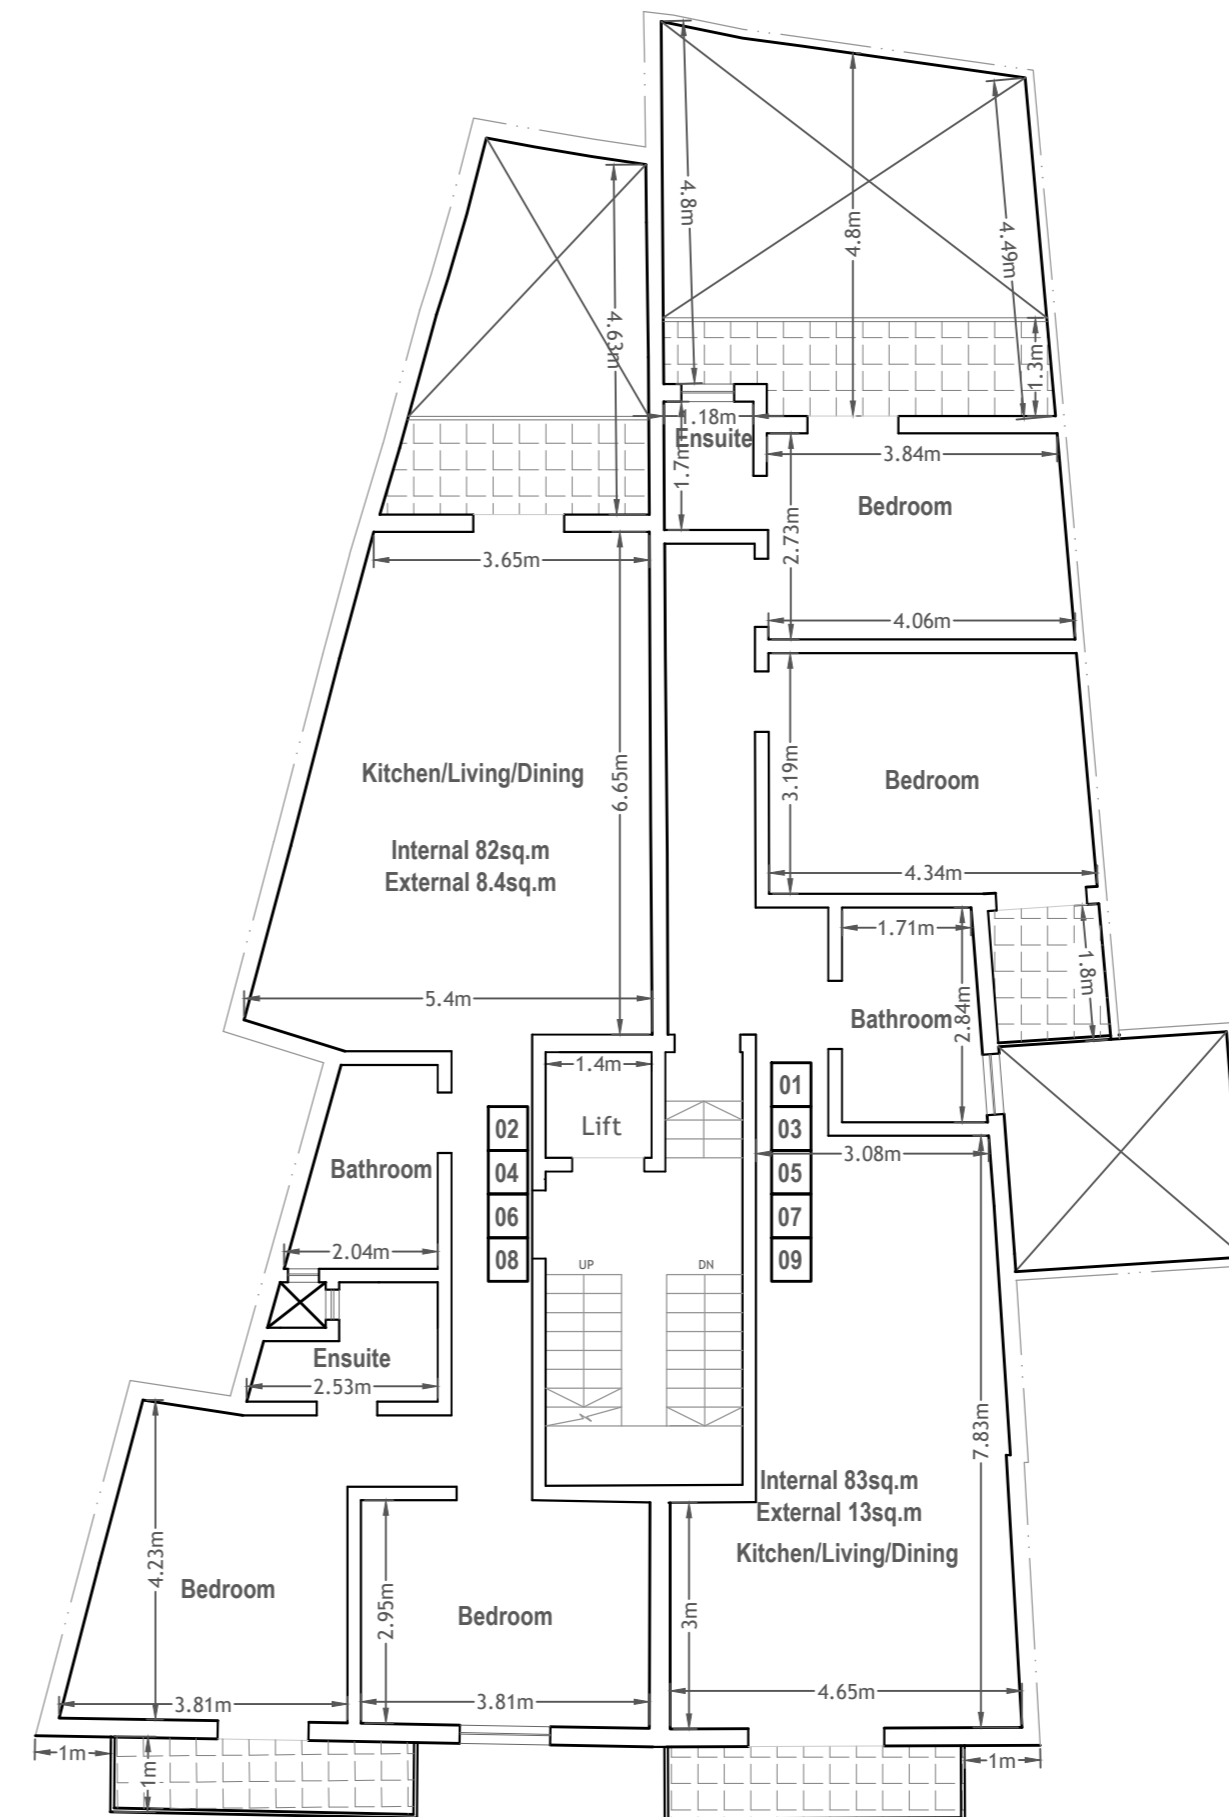

Proposed First, Second, Third, Fourth
& Fifth Floor Plan
Scale 1:100

Drawn by AZ	Scale 1:100	Client Mr. Mark Vella	Project Title Proposed internal alterations at ground floor level to accommodate a street level garage, demolition of first floor level and construction of 10 apartments and 2 penthouses.
Drawing Number AZ5321B	Date 31st August 2021	Site Location Triq Misrah Barrieri Msida	Drawing Title PROPOSED TYPICAL FLOOR PLANS

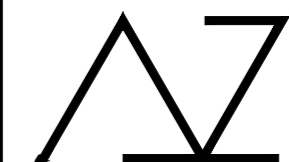

30, Triq iz-Zabrella, Zabbar
Mob: 79095633
PERIT ADRIANA ZAMMIT email:adrianazammit@gmail.com