



NOTES:

- ALL DIMENSIONS ARE IN METERS

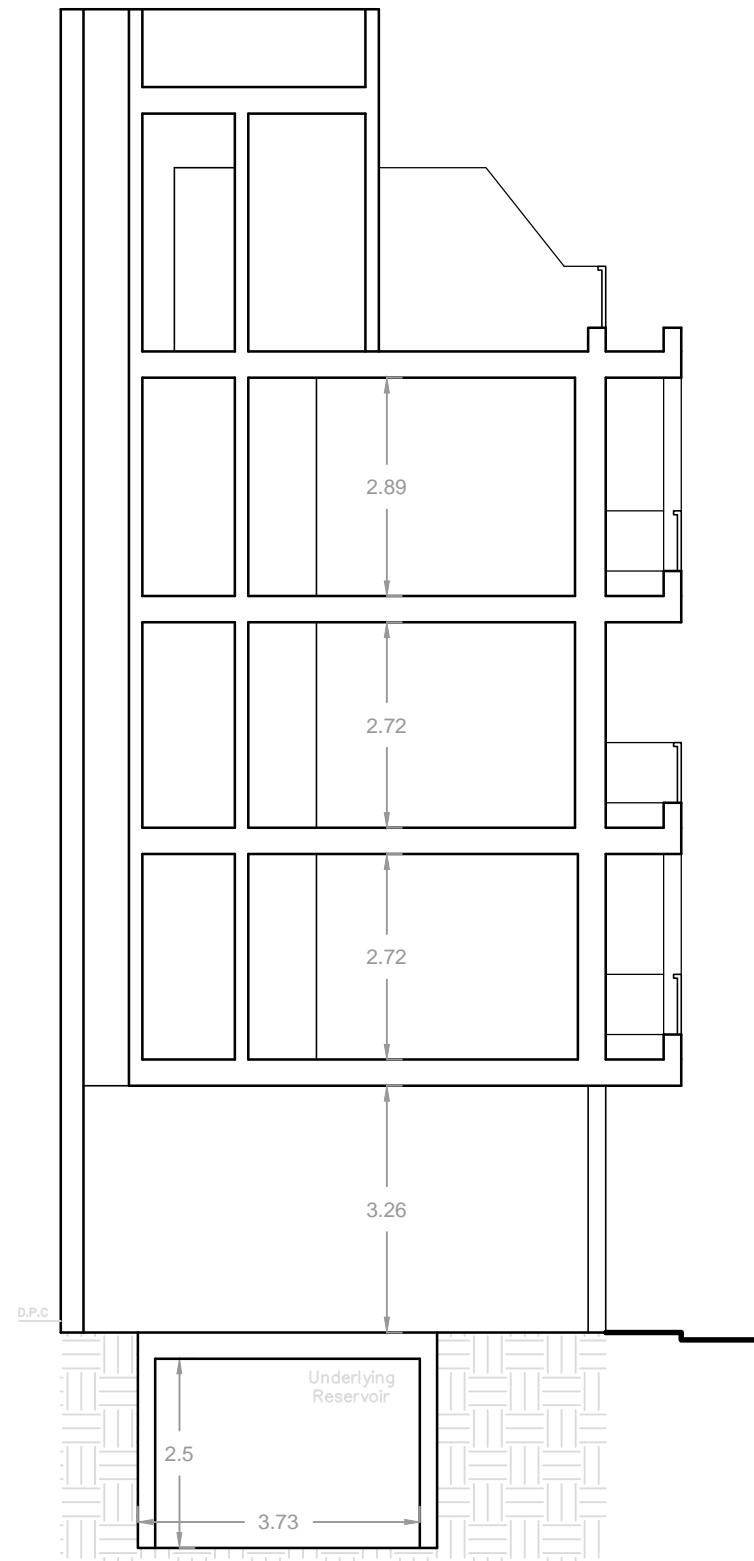


Proposed Section B-B
scale 1:100

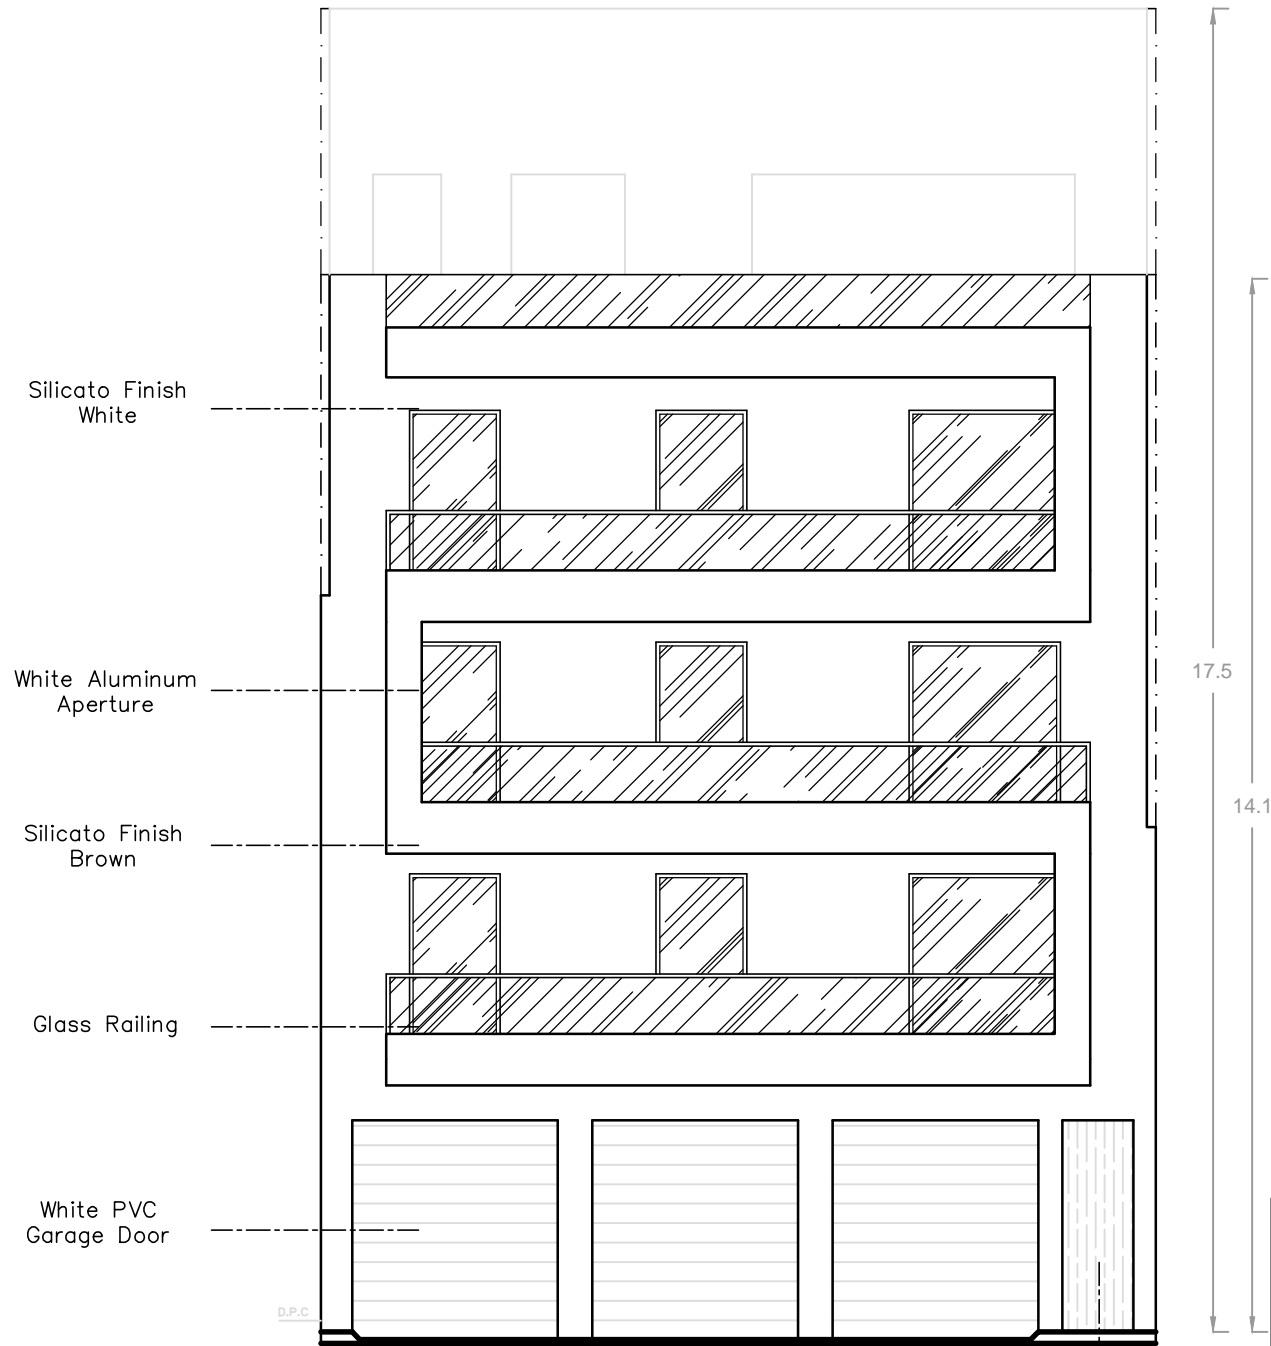

Proposed Elevation
scale 1:100

Scale 1:100

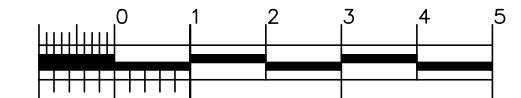

PERIT RODERICK CAMILLERI B.E. & A. (Hons), A.& C. E. <i>Structural, Architectural & Interior Design</i>	
103, Triq S. Piju V, Rabat, RBT 2251.	Tel: 21456921 Mobile: 79891052 Email: rodcamilleri@gmail.com
SIGNATURE	
PROJECT Construction of 3 Ground Floor Garages, common parts including lift, 3 overlying 2 bedroom apartments and 1 receded apartment	
DRAWING TITLE Proposed Elevation & Section C-C	
CLIENT Mr. Mark Vella	LOCATION 264, Triq Il-Gdida, Luqa, Malta
SCALE 1:100	FILE NO. 09820
DRAWN R.C	DATE 11.12.2020
DRAWING NO. 09820.04	